


FRANZEN
Feuerschutztüren

Zechenring 23; 41836 Hückelhoven

single leaf smoke protection steel door
Sa(S200) - C5
"System Schröders RSN-1"

Detail glazing
see vertical cross-section

horizontal cross-section

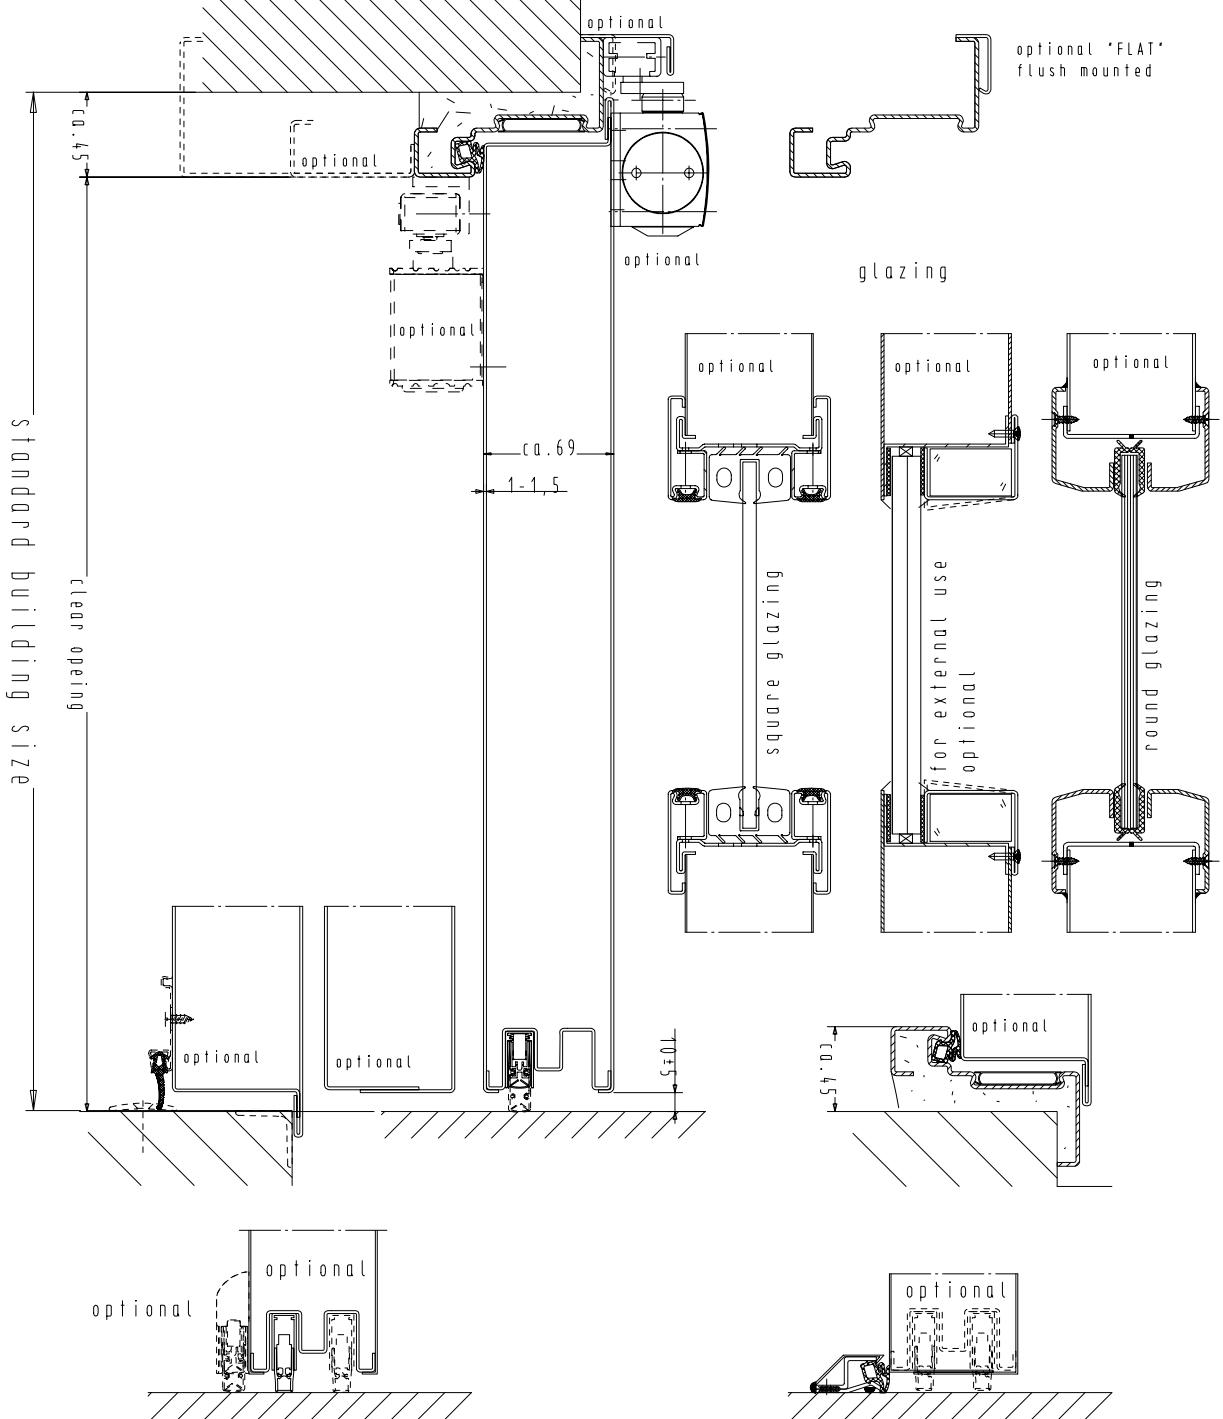

Also available as an external door with
CE marking in accordance with EN 14351-1

installation and frame variants
see horizontal cross-section



FRANZEN
Feuerschutztüren

Zechenring 23; 41836 Hückelhoven

single leaf smoke protection steel door
Sa(S200) - C5
"System Schröders RSN-1"

vertical cross-section