

Detail Verglasung
siehe Vertikalschnitt




FRANZEN
Feuerschutztüren

Zechenring 23; 41836 Hückelhoven

double leaf smoke protection steel door
Sa(S200) - C0-5
"System Schröders RSN-2"

horizontal cross-section

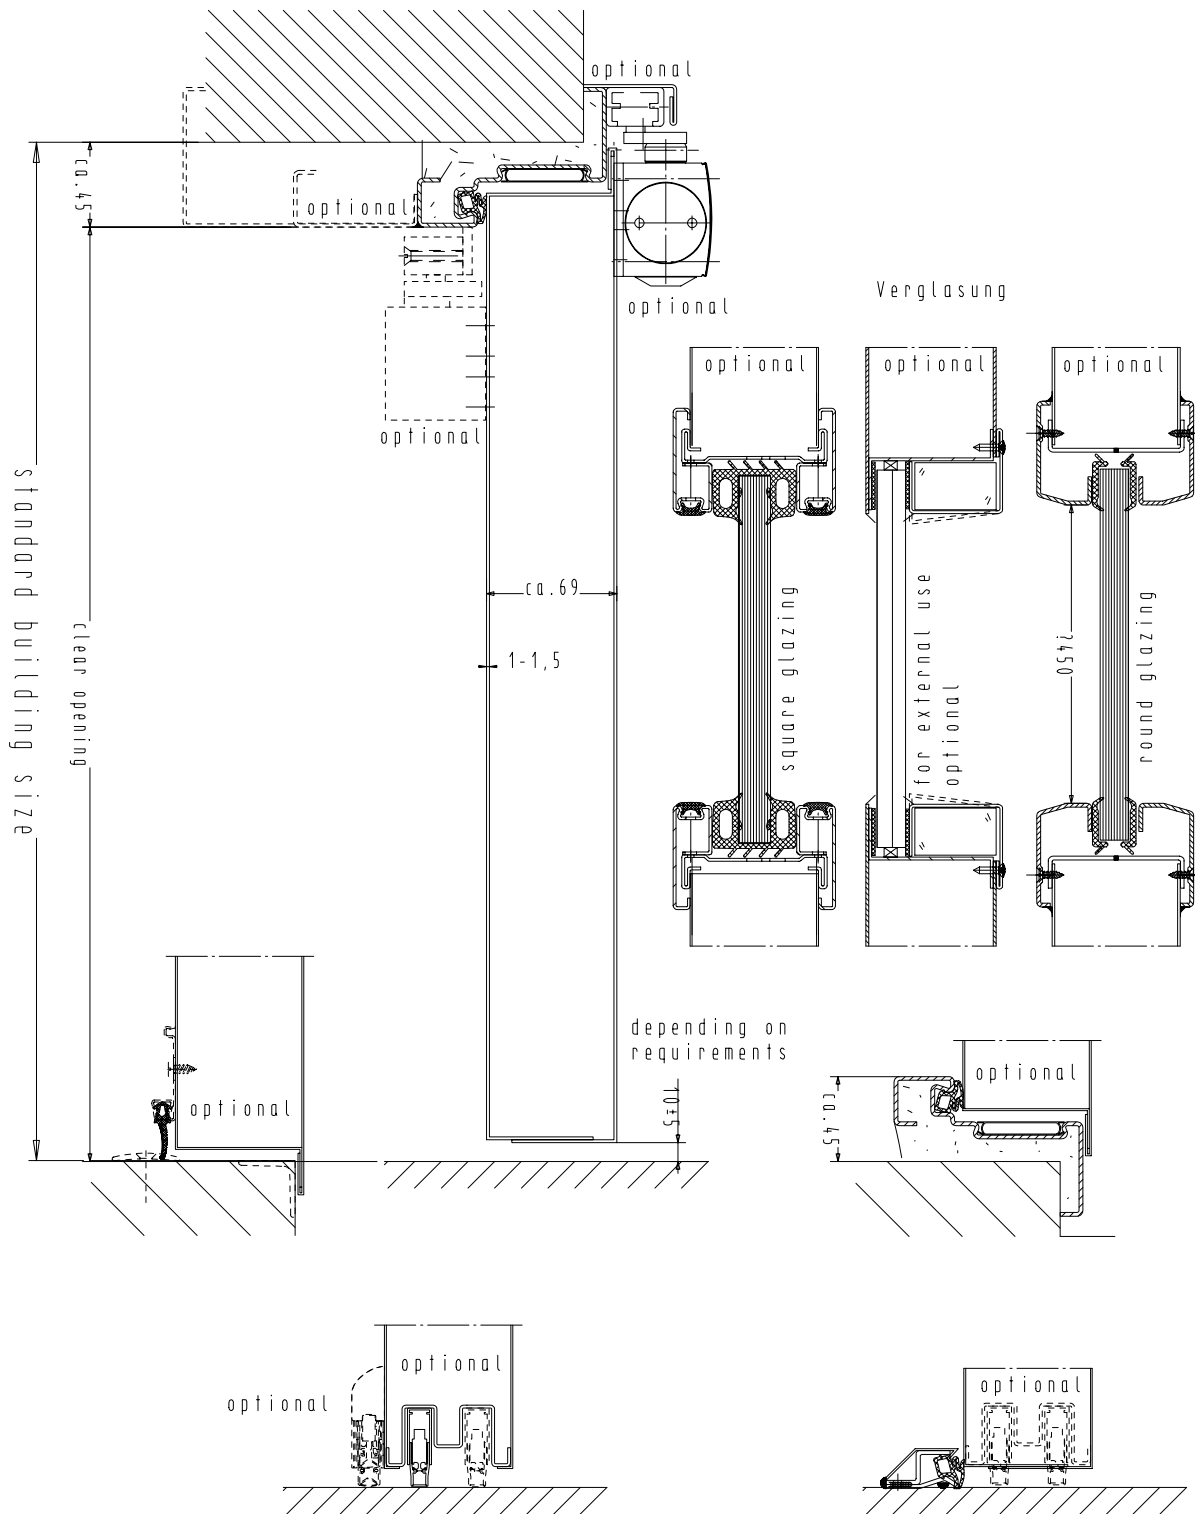

Also available as an external door with CE marking in accordance with EN 14351-1

installation and frame variants see horizontal cross-section



FRANZEN
Feuerschutztüren

Zechenring 23; 41836 Hückelhoven

double leaf smoke protection steel door
Sa(S200) - C5
"System Schröders RSN-2"

vertical cross-section